



UMUC
Adelphi - 3501 Univ. Blvd

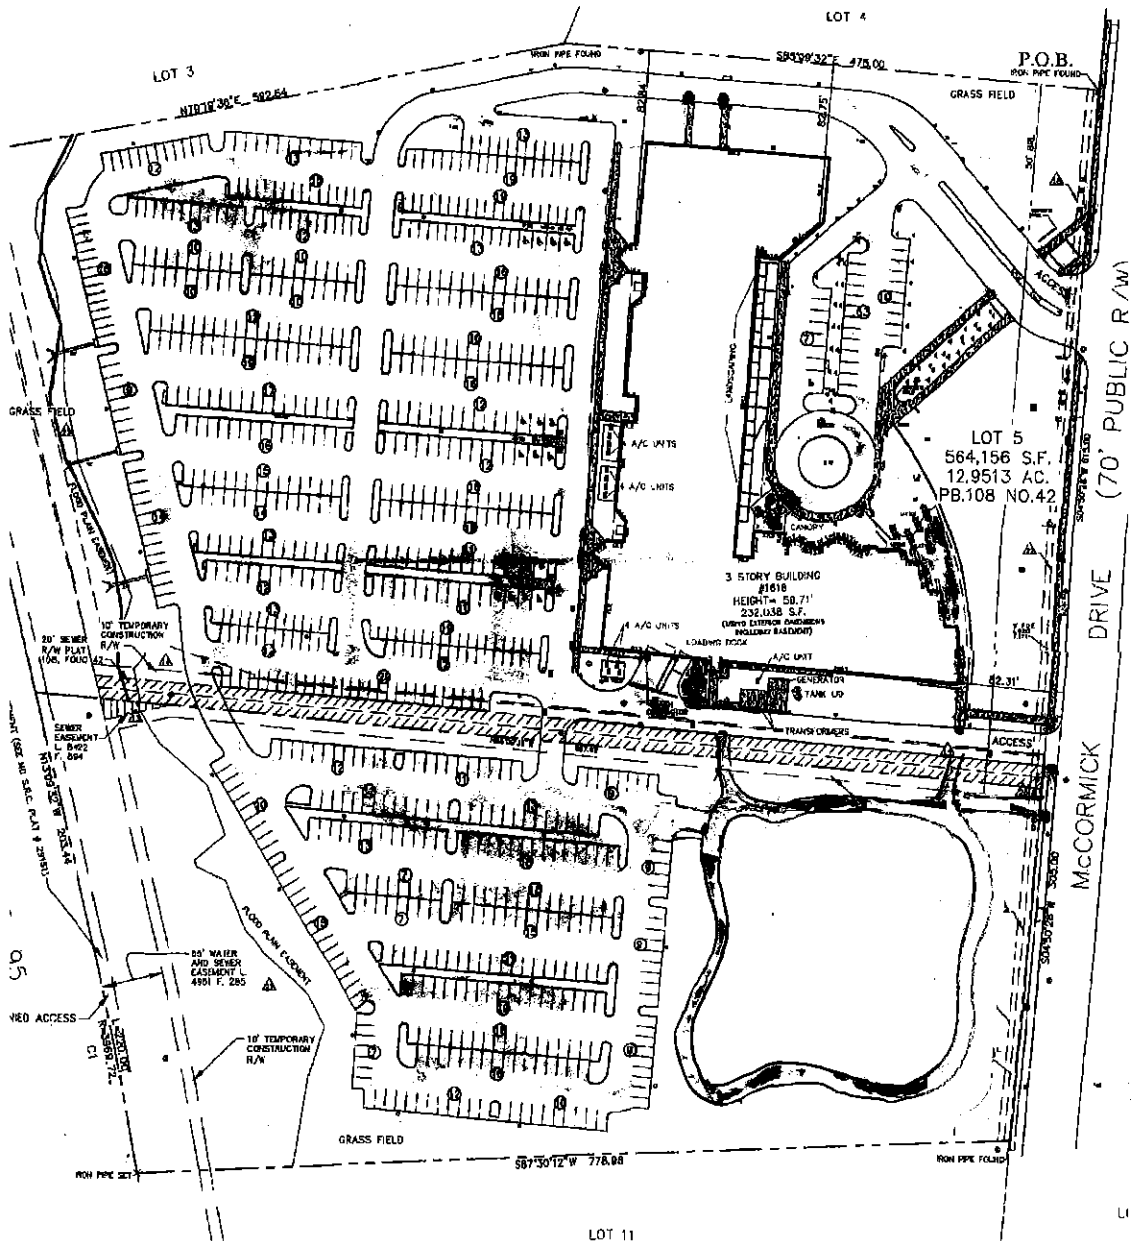

UMCue
Largo 1
1616 McCormick Dr.
UMC - SITE PLAN
SCALE 1"=60'

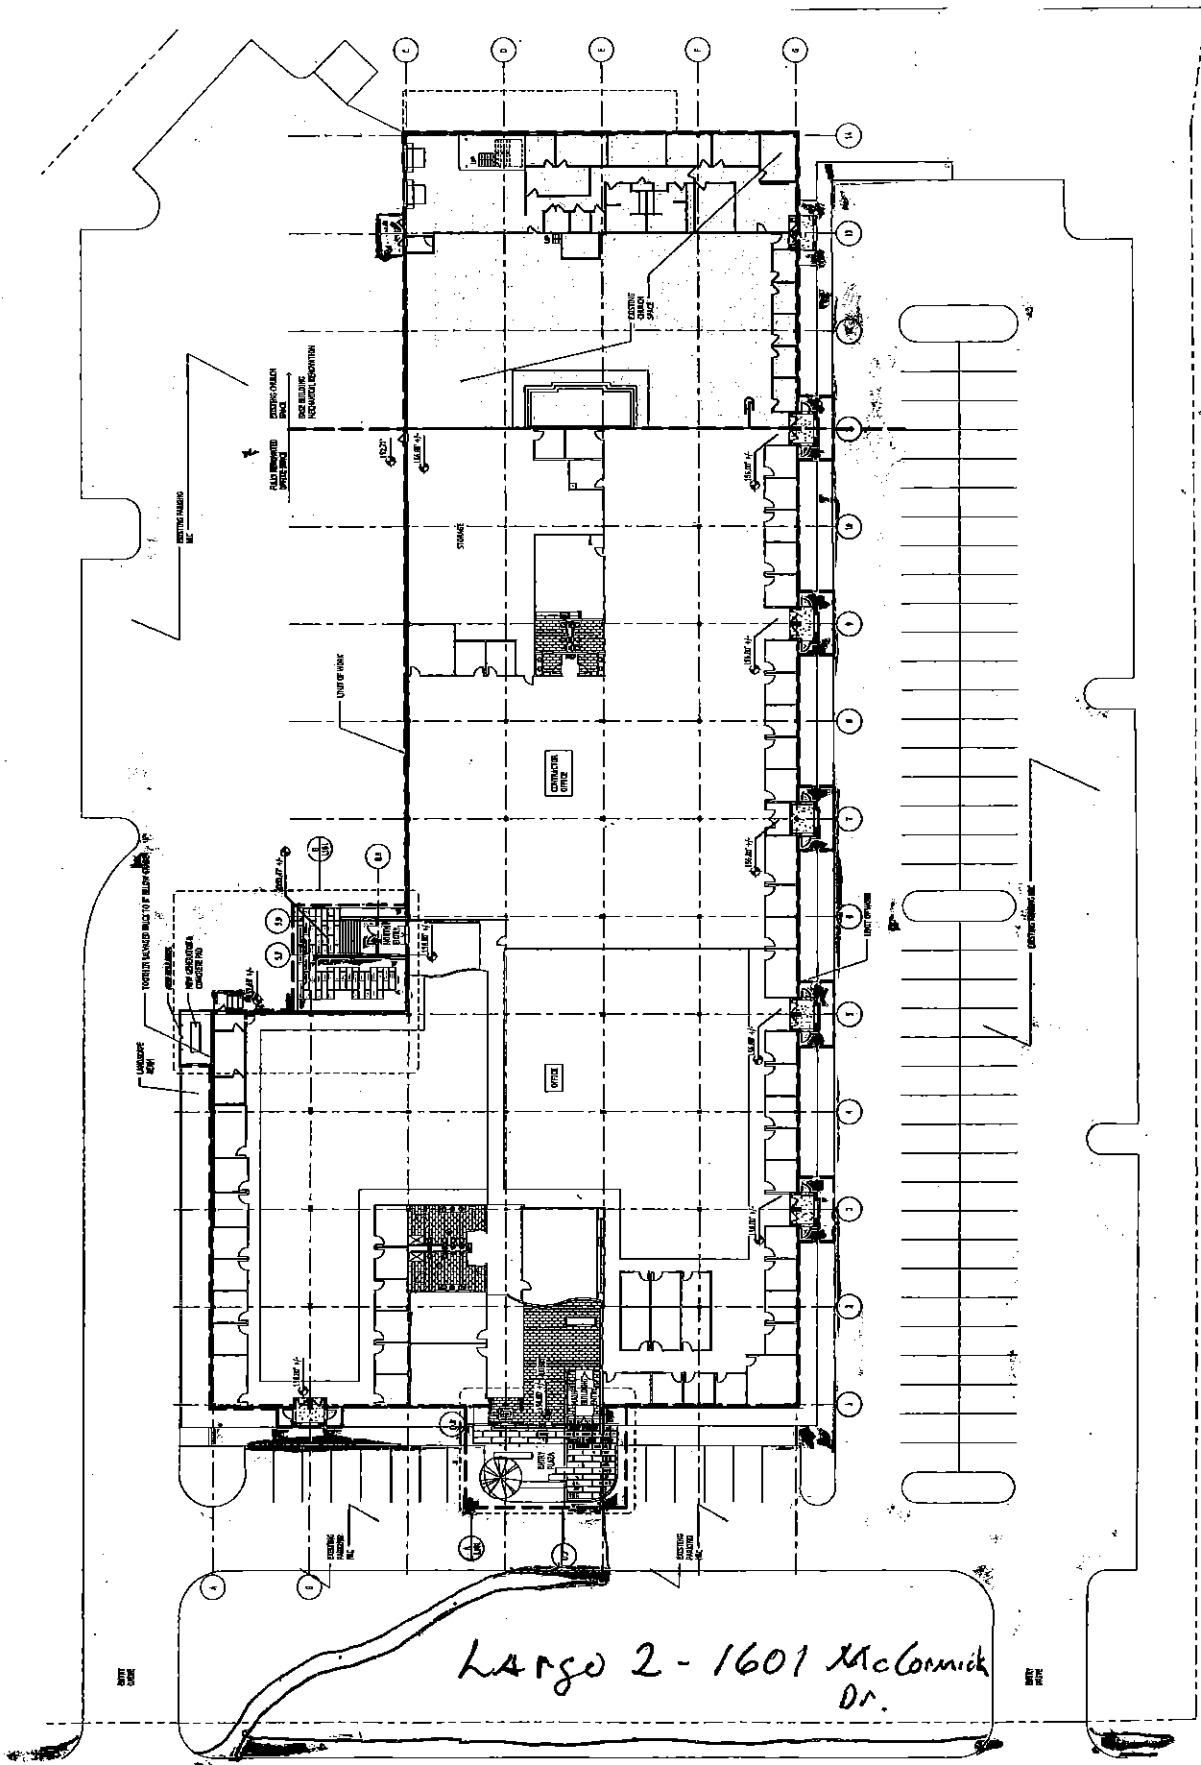

LARGO 2 - 1601 McCormick Dr.

McCormick Dr.

12/10/78

NOVEMBER